


BARKER  
RESIDENCE  
55 ROWANTON  
AVENUE  
ROWANTON,  
CT.

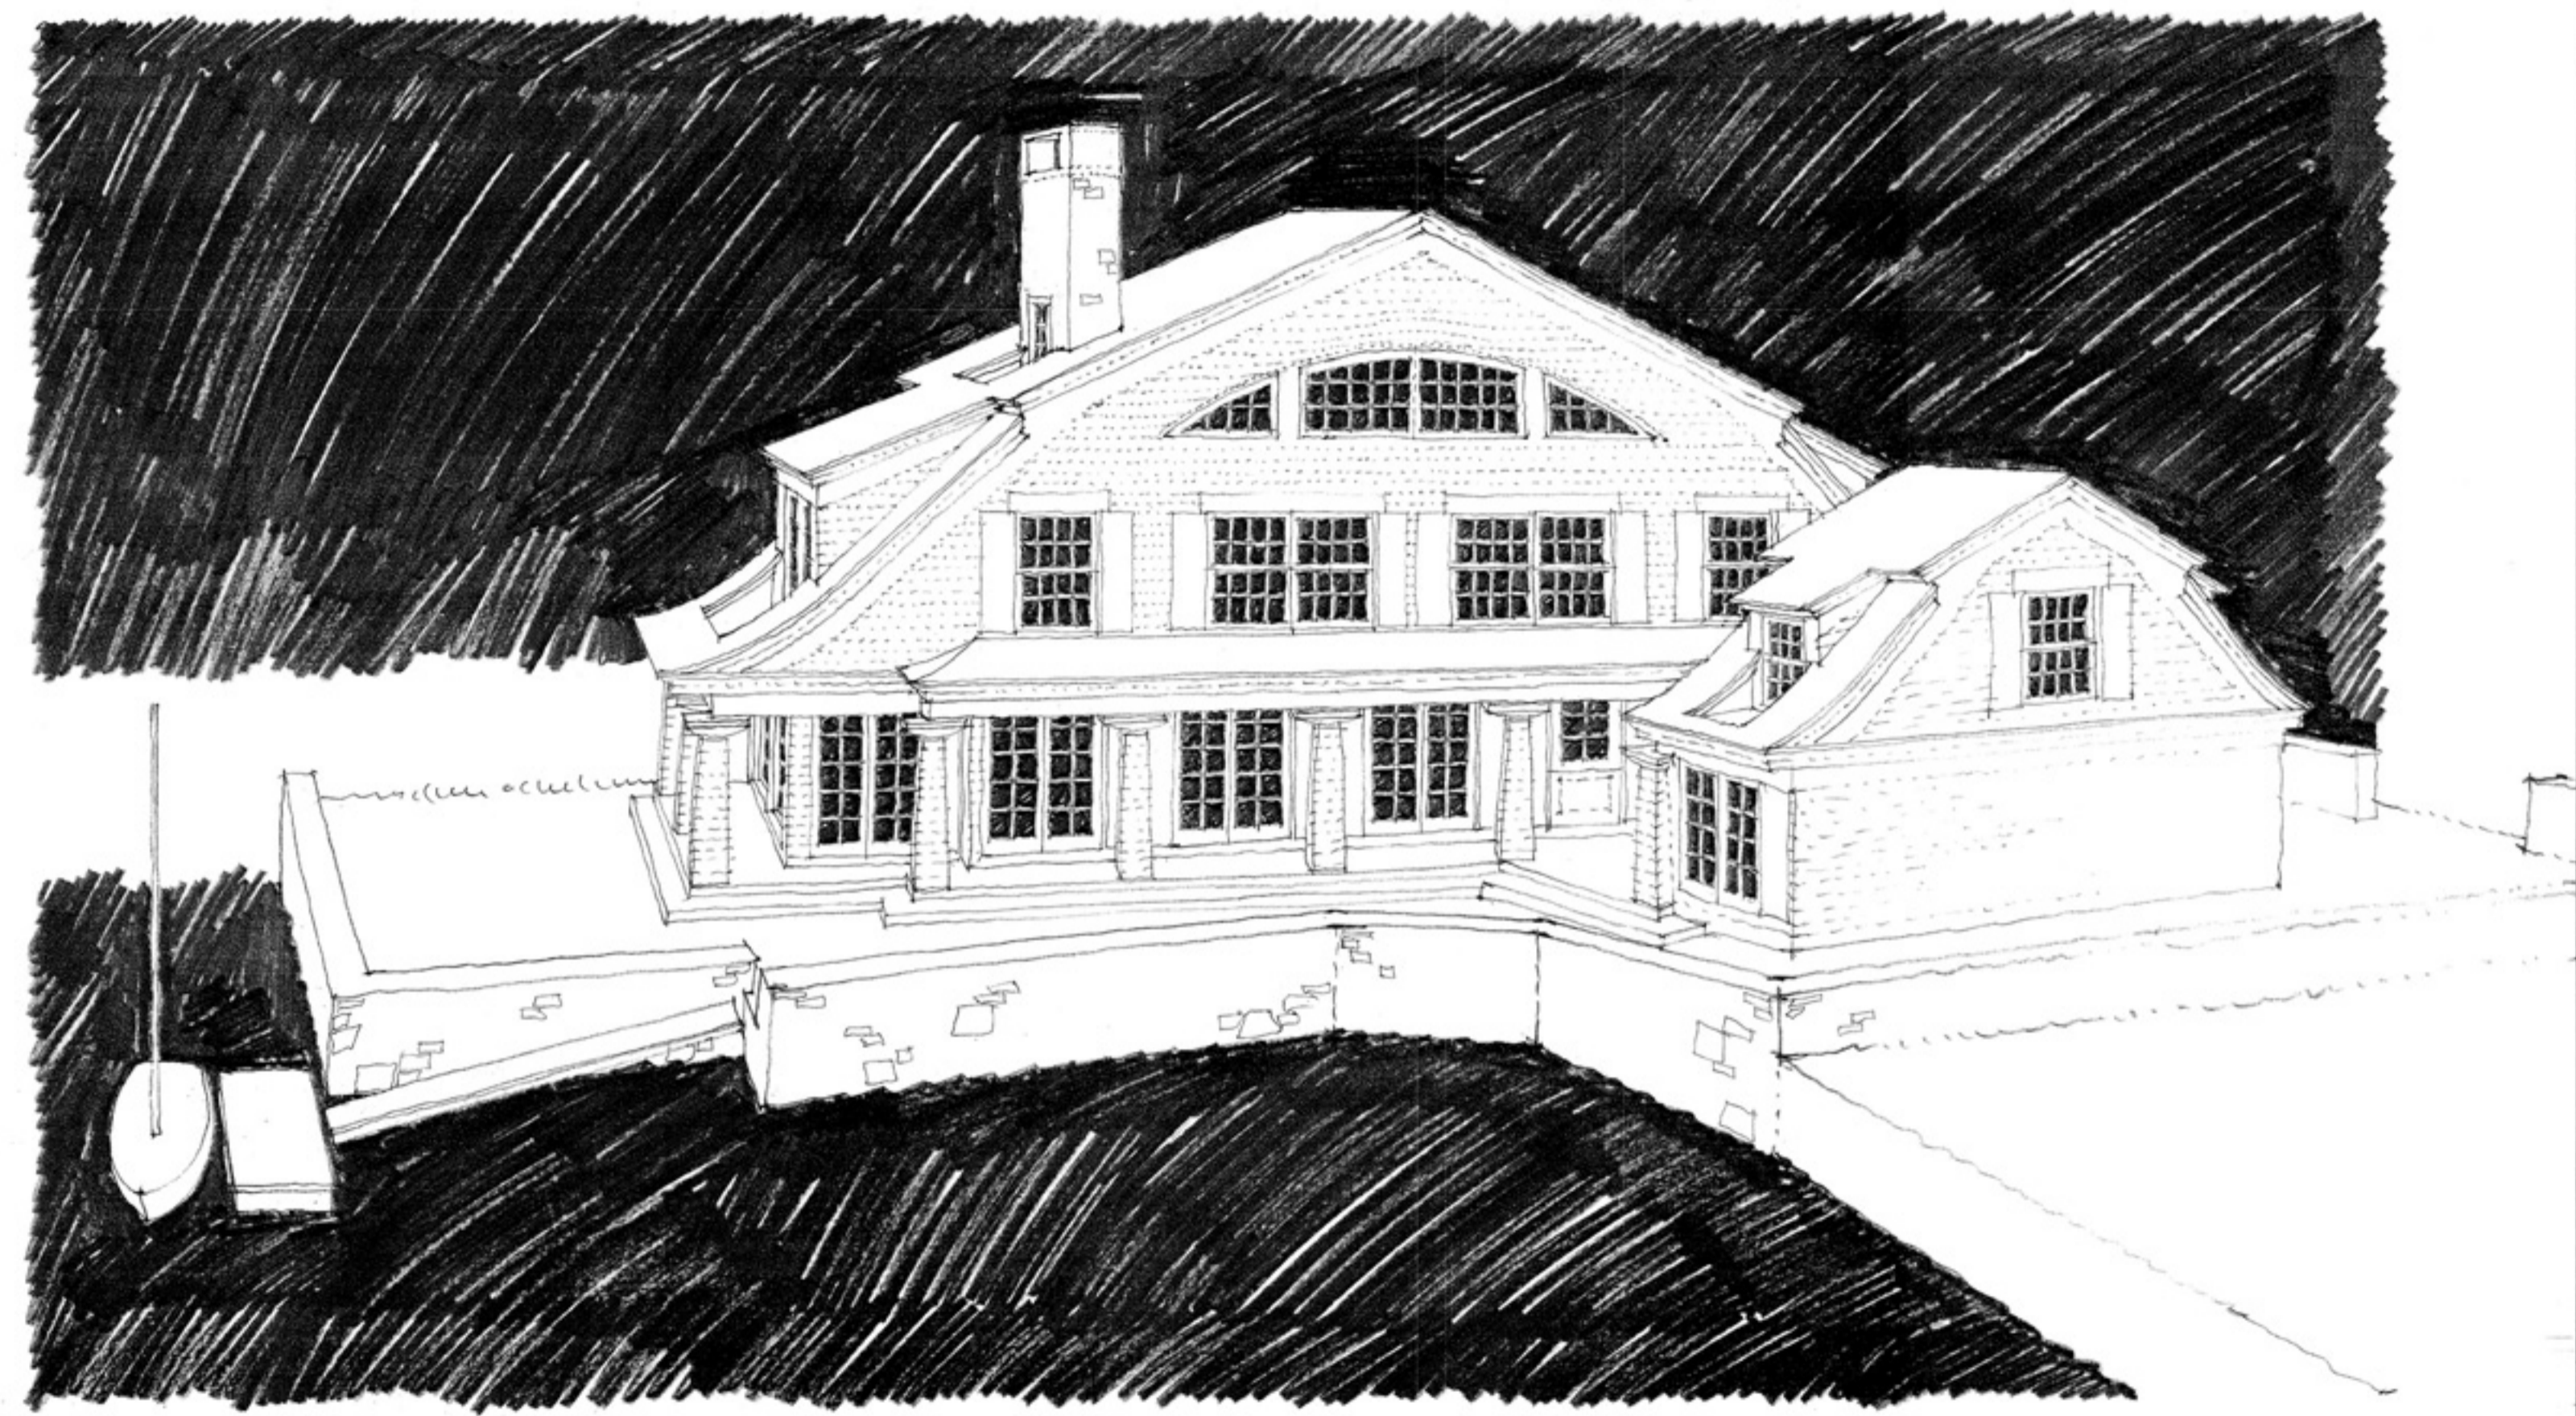

RICHARD SWANN  
ARCHITECT

1727 FAIRFIELD BEACH RD  
FAIRFIELD, CT 06824  
203-255-6778

PRELIMINARY  
DRAFT

OWNERSHIP AND USE OF DOCUMENTS:  
DRAWINGS AND SPECIFICATIONS, AS INSTRUMENTS OF PROFESSIONAL SERVICE, ARE AND  
SHALL REMAIN THE PROPERTY OF THE ARCHITECT. THESE DOCUMENTS ARE NOT TO BE  
USED IN WHOLE OR IN PART FOR ANY OTHER PROJECTS OR PURPOSES, OTHER THAN THE  
PROJECTS SPECIFICALLY AUTHORIZED BY CONTRACT, WITHOUT THE SPECIFIC  
WRITTEN AUTHORIZATION OF RICHARD SWANN, ARCHITECT.

SCALE:	DWG NO:
DATE: JUNE 07	
JOB NO:	