

DAVE SMOOT
KEVIN SPINDLER
RESIDENCE
433 FAIRFIELD
BEACH ROAD
FAIRFIELD,
CT.


RICHARD SWANN
ARCHITECT

1727 FAIRFIELD BEACH RD
FAIRFIELD, CT 06430
203-255-6778

PRELIMINARY
SKETCH

OWNERSHIP AND USE OF DOCUMENTS
DRAWINGS AND SPECIFICATIONS AS INSTRUMENTS OF PROFESSIONAL SERVICE, ARE AND SHALL REMAIN THE PROPERTY OF THE ARCHITECT. THESE DOCUMENTS ARE NOT TO BE USED IN WHOLE OR IN PART, FOR ANY OTHER PROJECTS OR PURPOSES, OR BY ANY OTHER PARTY, UNLESS EXPRESSLY AUTHORIZED BY CONTRACT, WITHOUT THE SPECIFIC WRITTEN AUTHORIZATION OF RICHARD SWANN ARCHITECT.

SCALE: _____ DWG NO: _____
DATE: August 10/02
JOB NO: _____

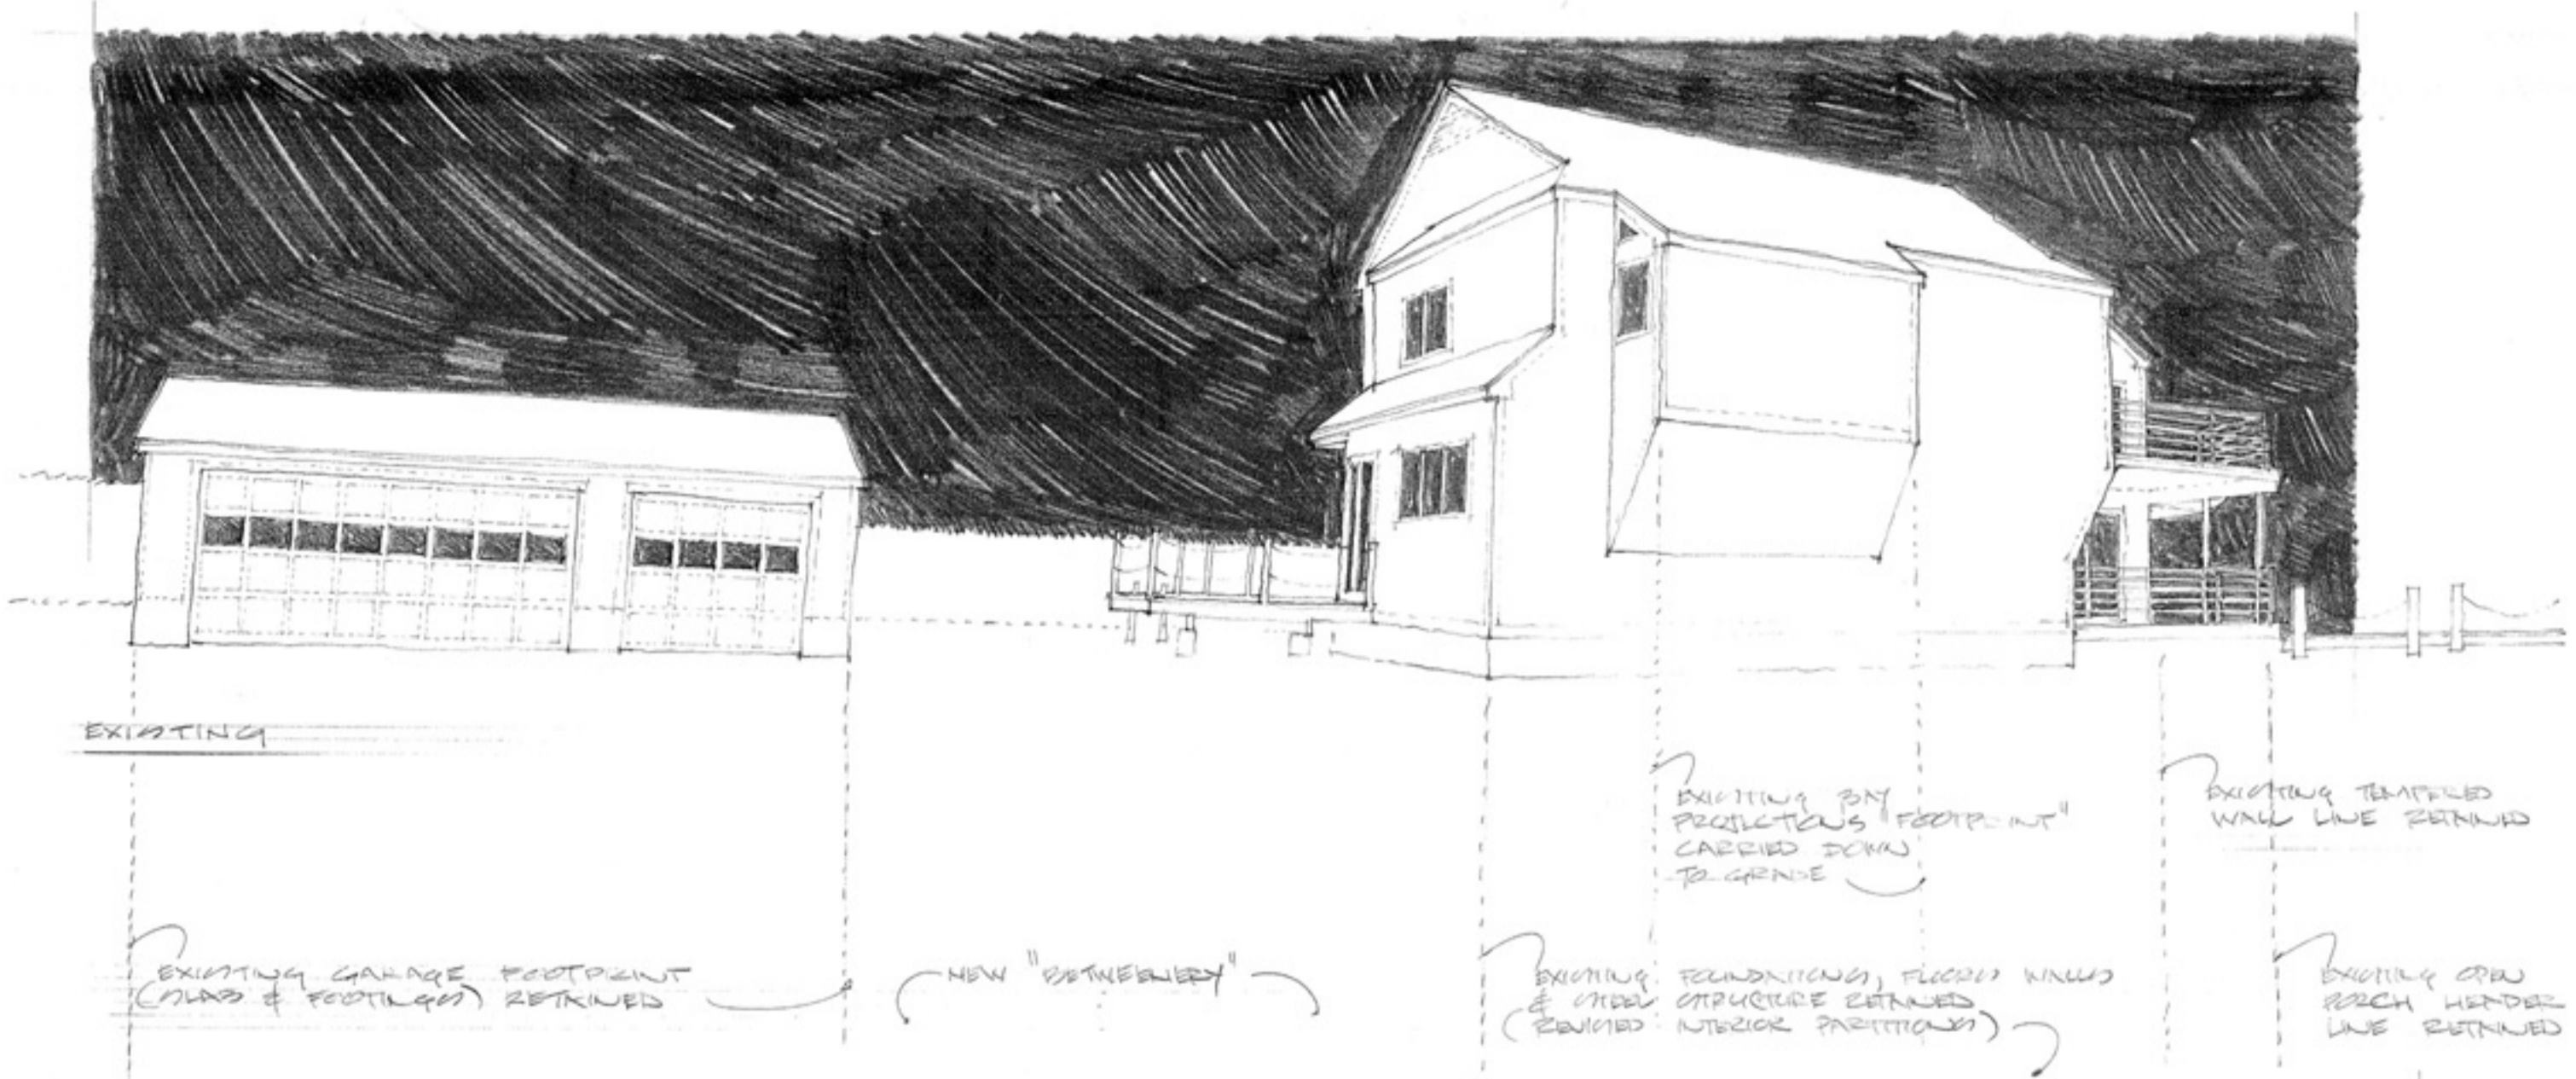

PROPOSED